


# NORTH

**NICE MASTERPLAN**  
SCALE 1:750@A3

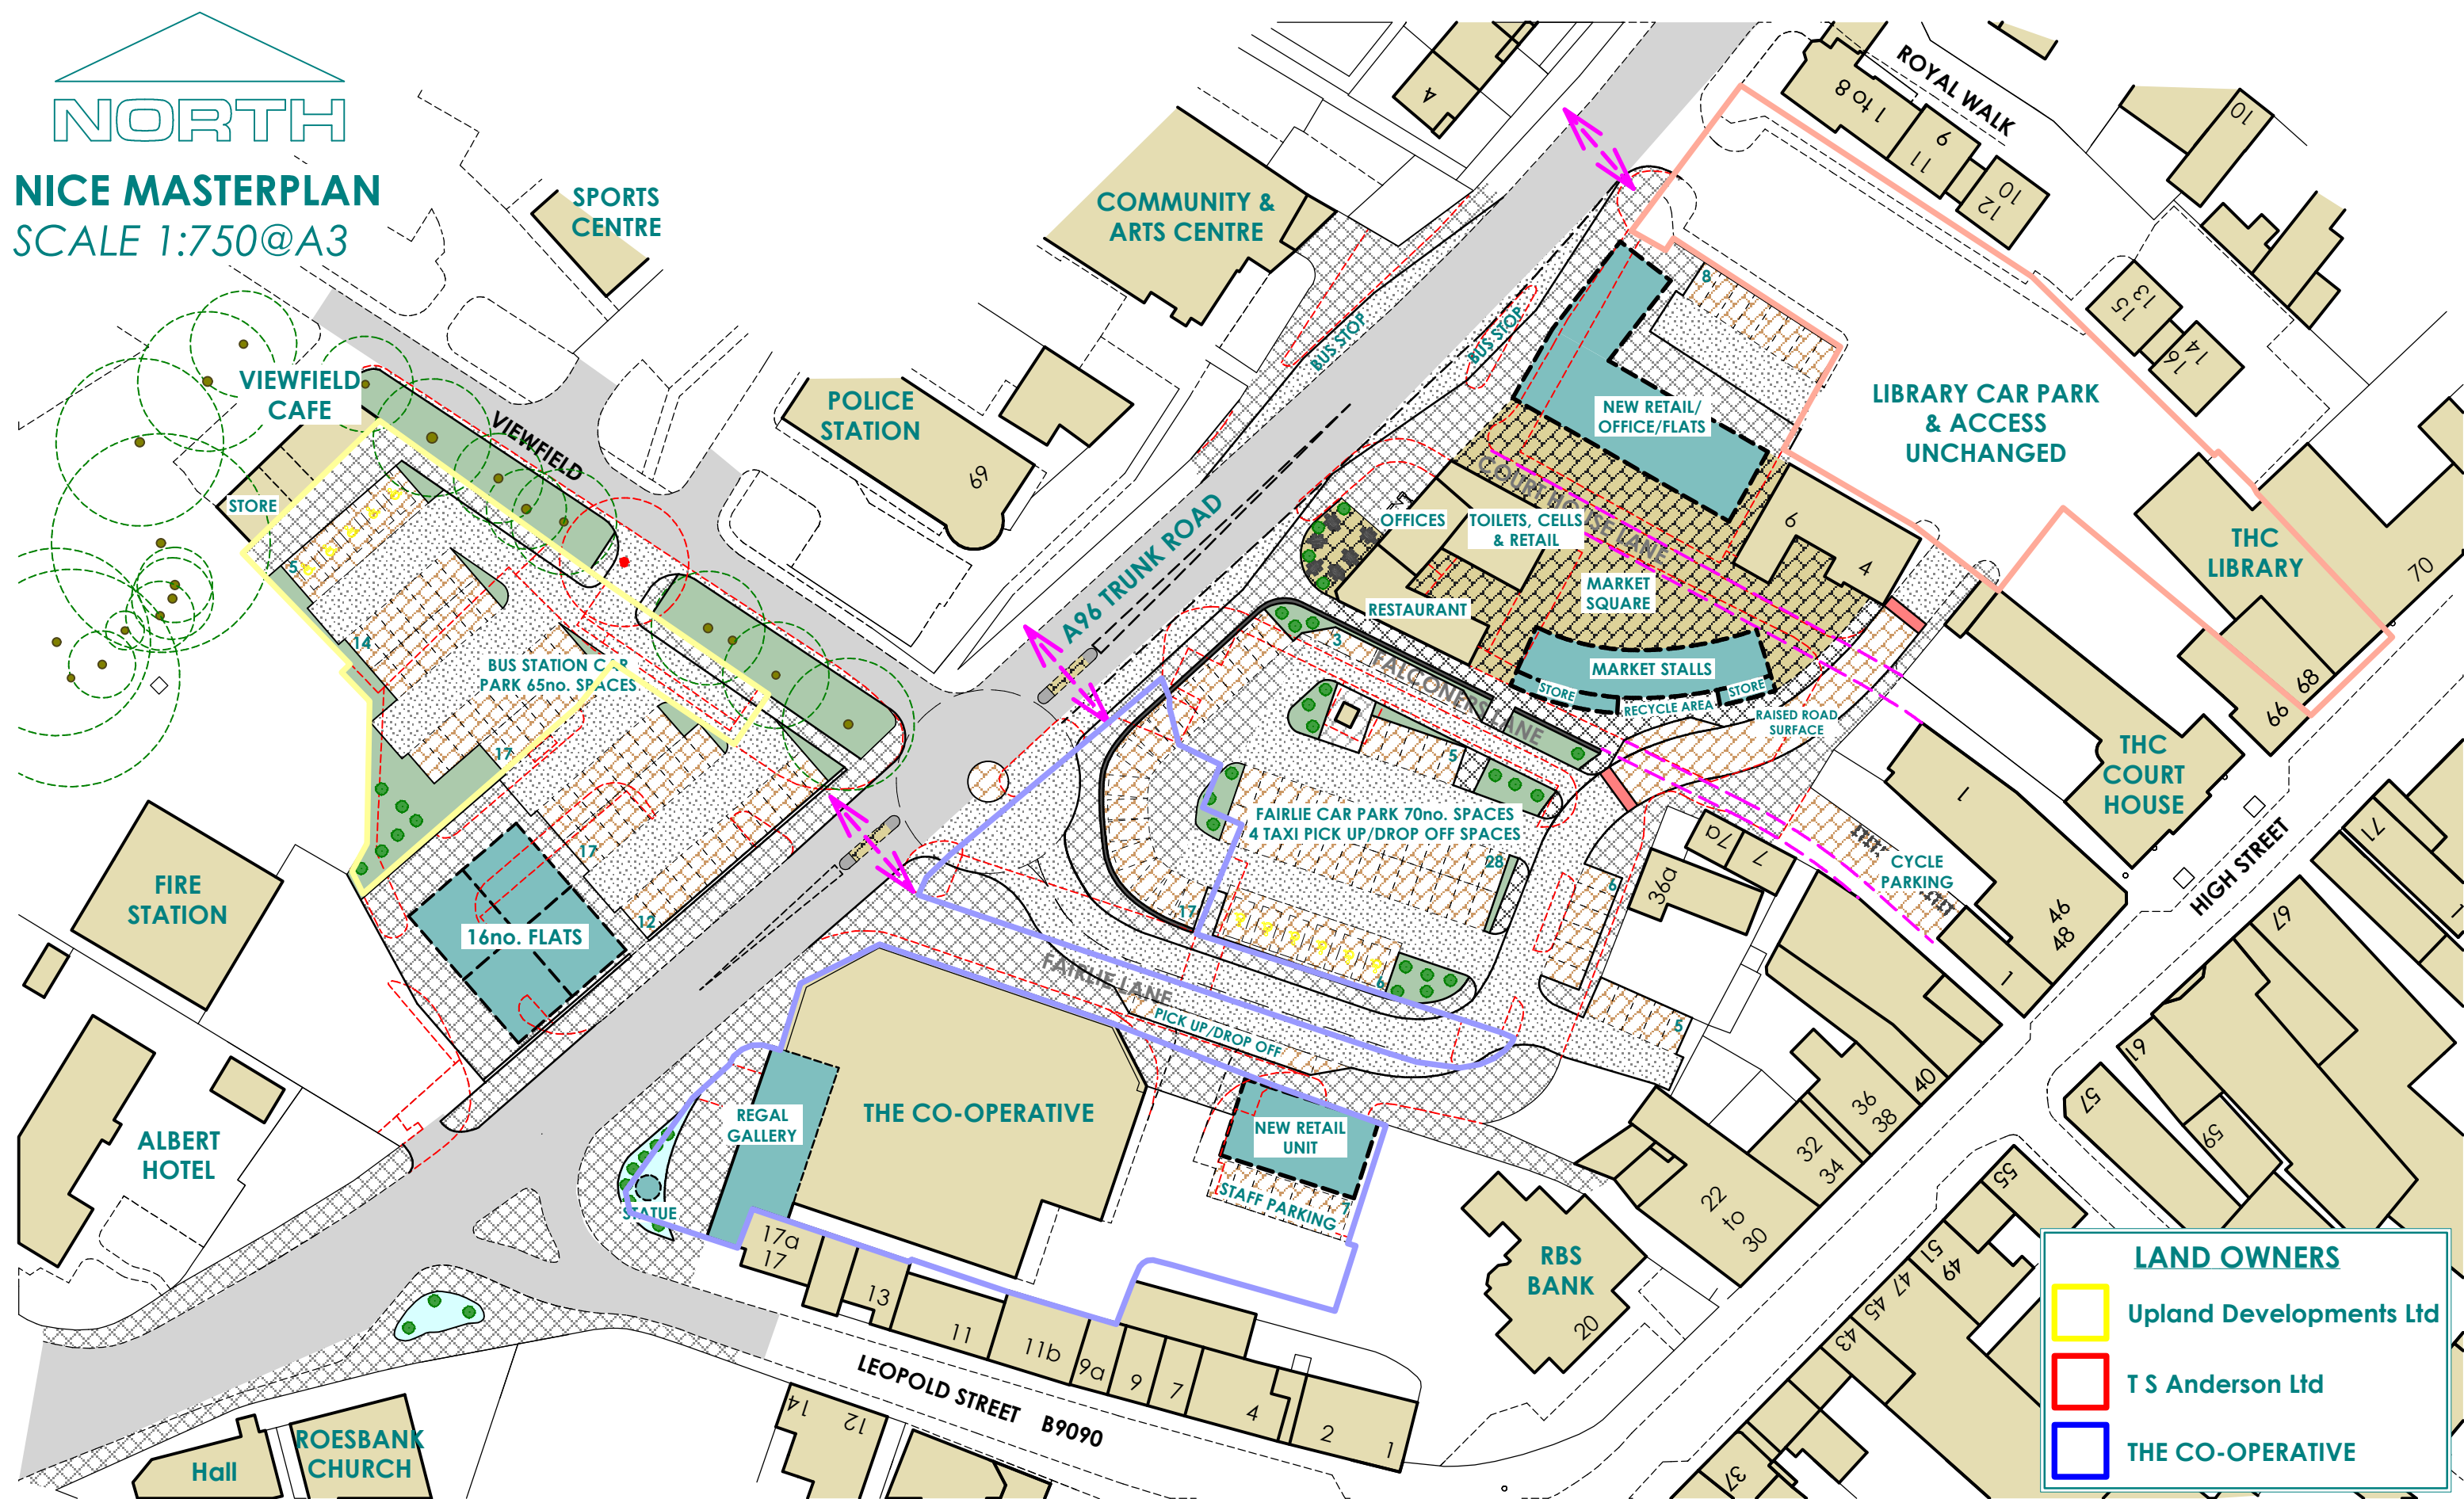

**LAND OWNERS**

- Upland Developments Ltd
- T S Anderson Ltd
- THE CO-OPERATIVE



**HHL Scotland**  
Chartered Town Planning &  
Building Consultants

Client. **NICE**  
Project. **NAIRN TOWN CENTRE MASPERPLAN 2012**  
Ref. **HHL 12034.NICE.MP01**

6 Cameron Crescent  
Nairn  
IV12 5DY

Tel. 01667 451334  
Mob. 07743 221617  
Email. admin@hhlscotland.co.uk  
web. hhlscotland.co.uk



All plans are based upon the Ordnance Survey Map with the sanction of the Controller H.M. Stationary Office. Licence Number: 100020449

© This Drawing is Copyrighted to Hilton Homes & Leisure Ltd