




SCALE 1:500

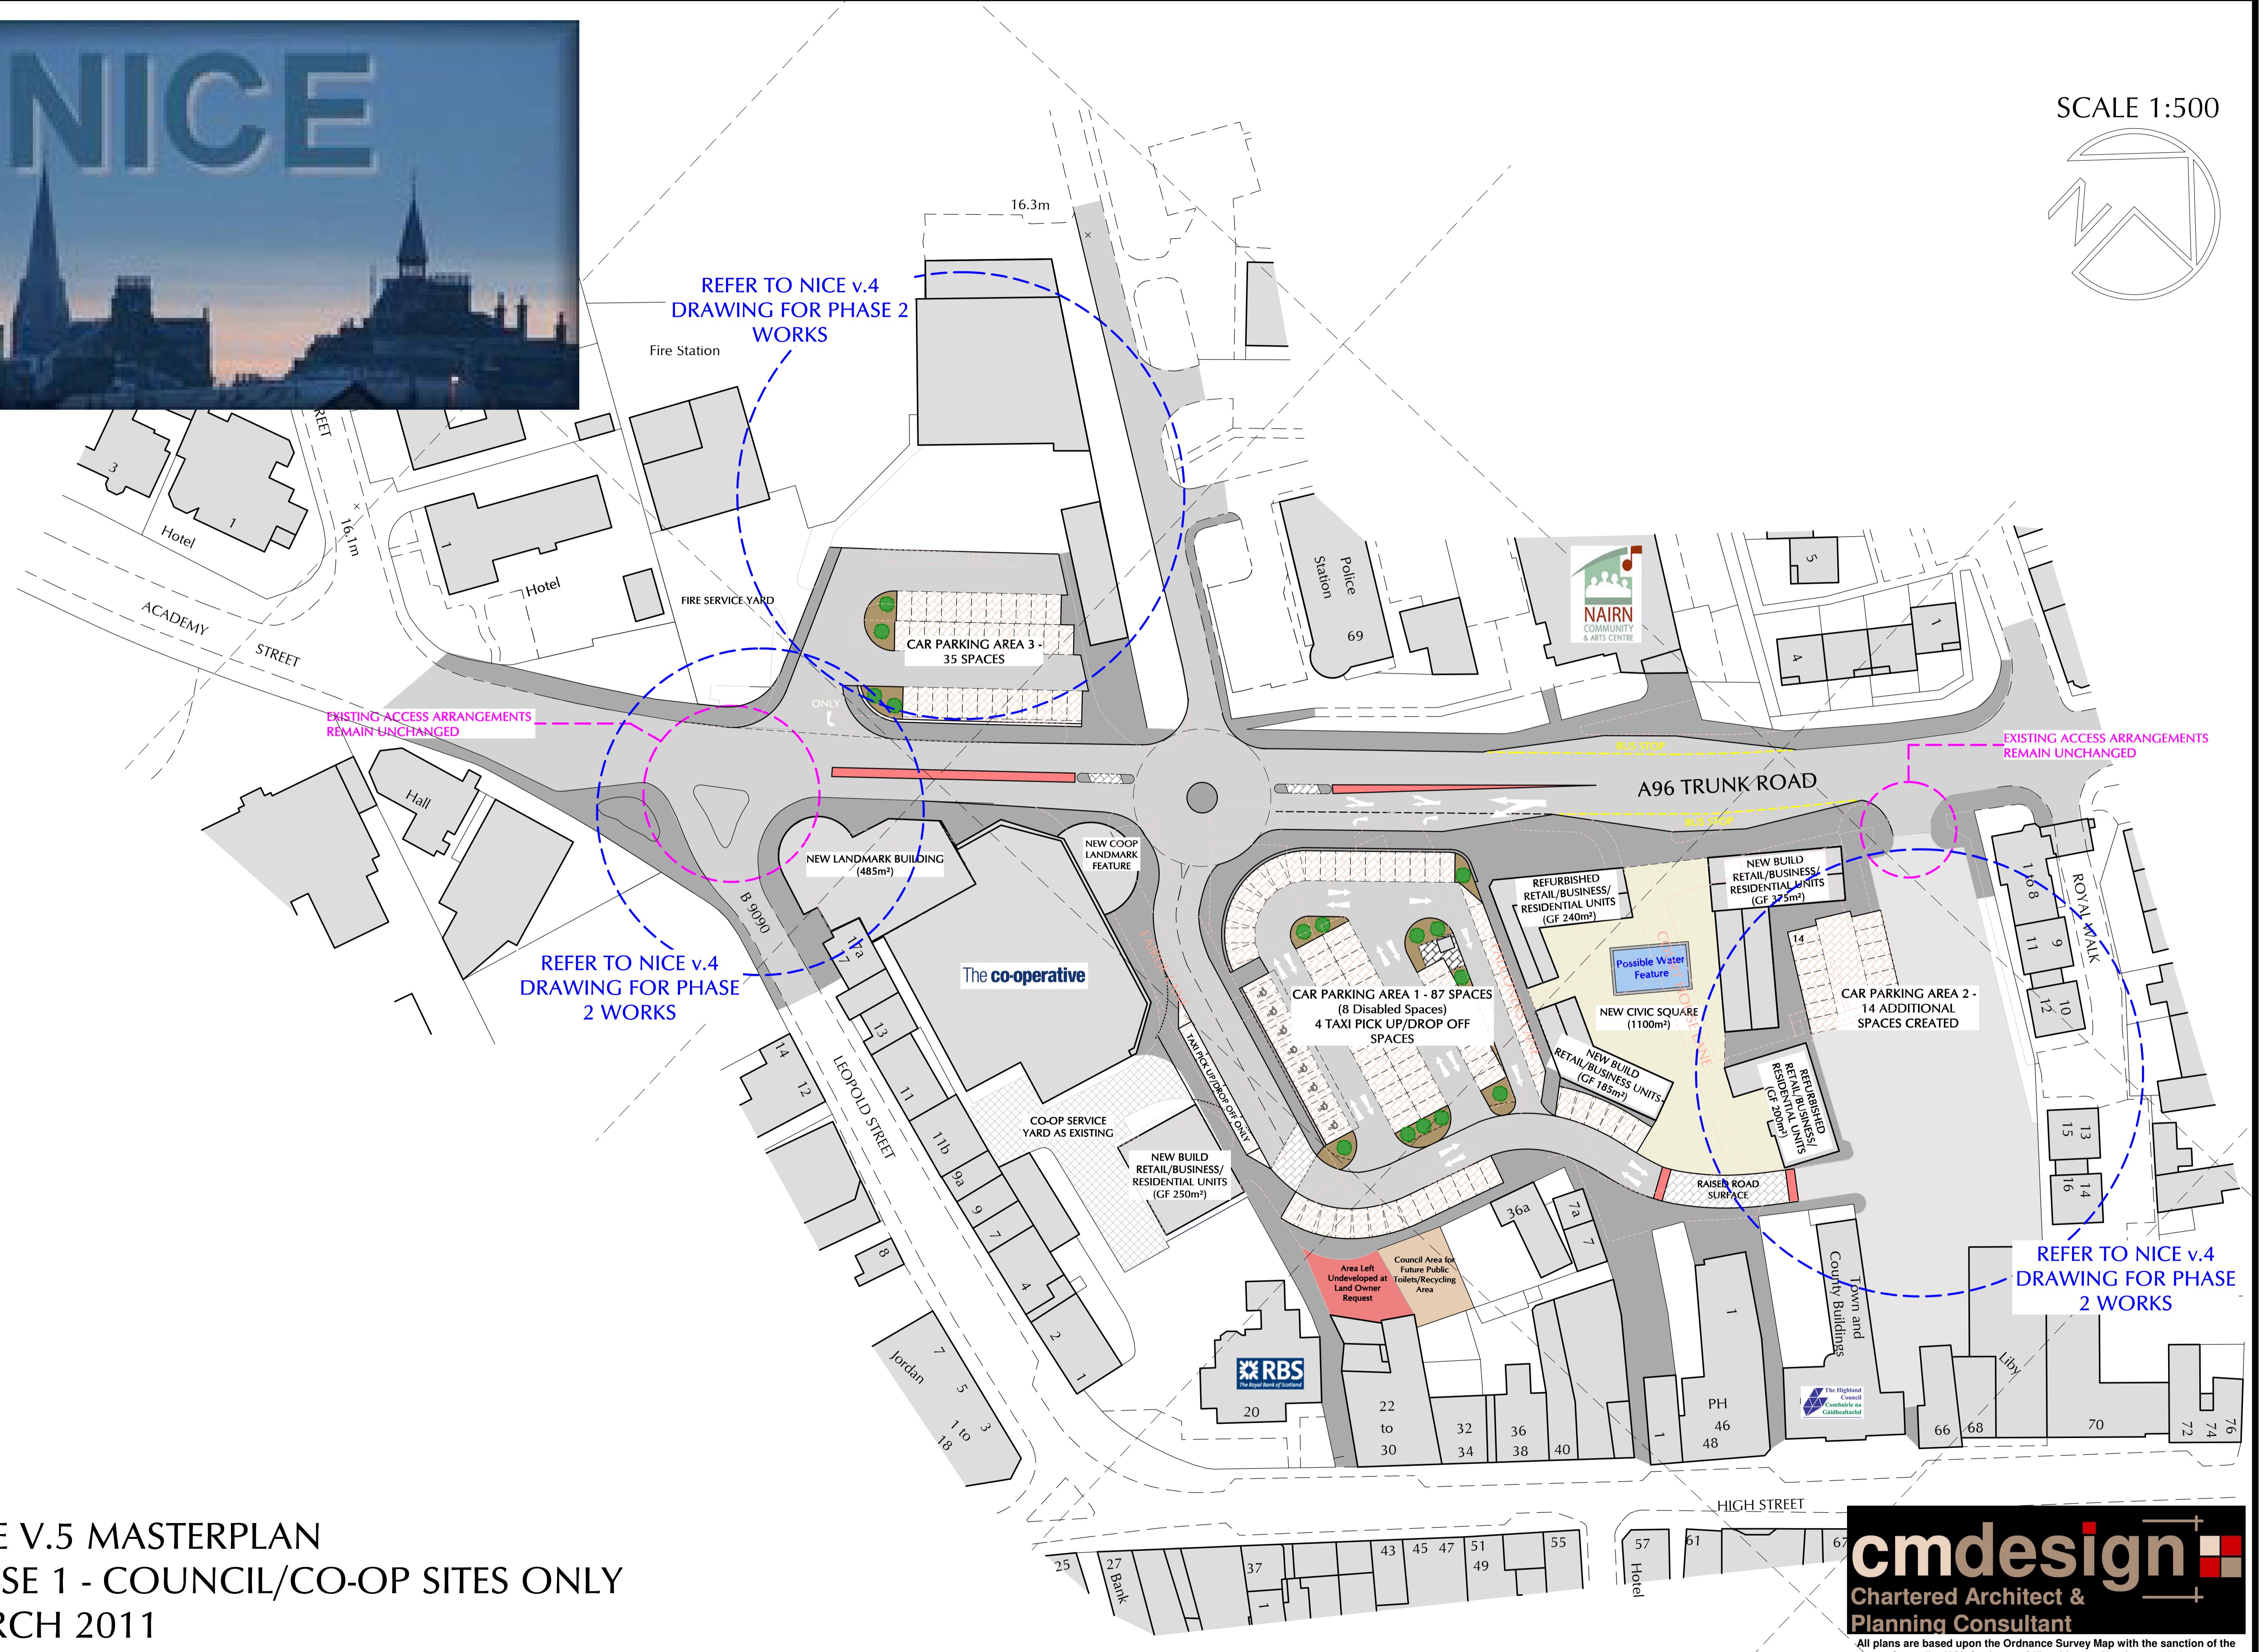

NICE V.5 MASTERPLAN
PHASE 1 - COUNCIL/CO-OP SITES ONLY
MARCH 2011

cmdesign
Chartered Architect & Planning Consultant

All plans are based upon the Ordnance Survey Map with the sanction of the Controller H.M. Stationary Office. Licence Number: 100020449
Plans Prepared by CM Design, 4 Bridge Street, Nairn